




ADC JOIST SUPPORT CLEAT

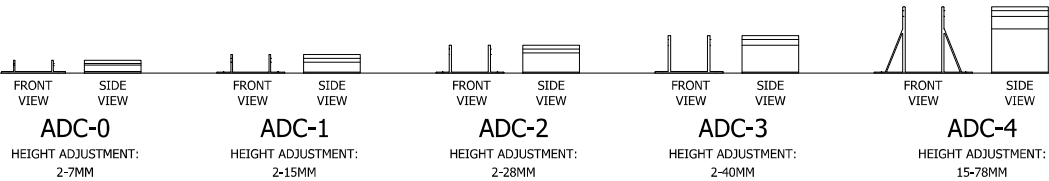

RD-FR JOIST SUPPORT PEDESTALS

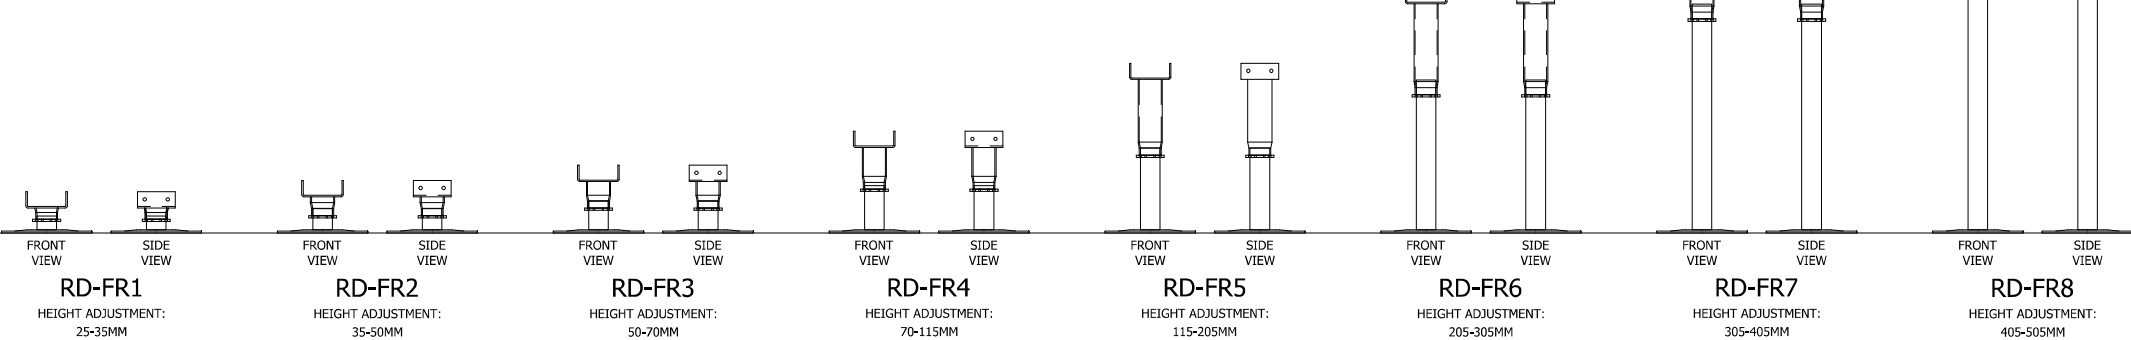


RST JOISTS

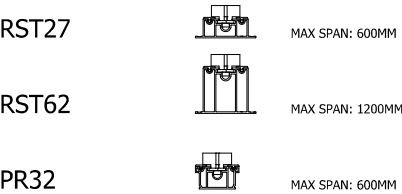


DS ALUMINIUM JOISTS




RST32/62 DOUBLE RAIL FIXING DETAIL (1:5)

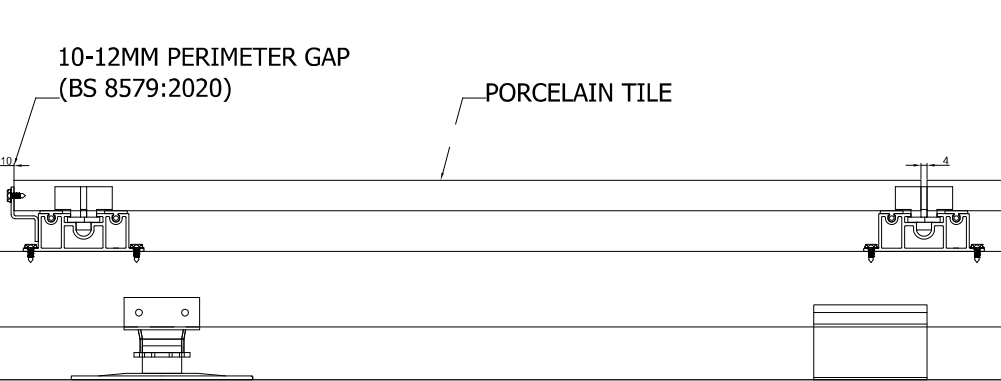

FIXINGS & ACCESSORIES

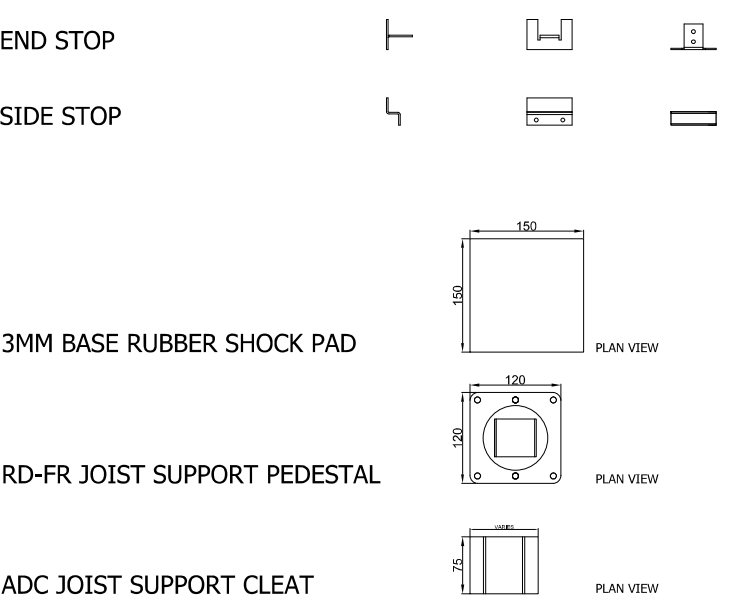

PR32 SINGLE RAIL FIXING DETAIL (1:5)

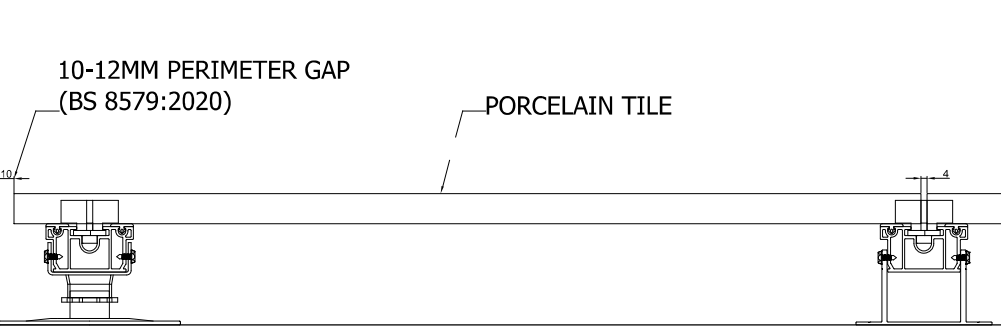

NOTES:

ALL DIMENSIONS IN MILLIMETRES UNLESS OTHERWISE SPECIFIED
ALL SPAN/LOADING DATA IS BASED ON 2.0kN CONCENTRATED LOAD AND 4.0kN/M2 DISTRIBUTED LOAD
WARRANTY: 30 YEARS
DESIGN LIFE: 60 YEARS



Ryno Ltd
Castlepoint Way, Castlepoint
Ellon, United Kingdom
AB41 9RG
0203 967 3500
specification@rynogroup.co.uk
www.rynogroup.co.uk

SYSTEM:

TERRASMART RAIL

REF:



DRAWN BY:	REV	DATE
C DALRYMPLE	01	03.01.2024

SCALE 1:10 @ A3

Ryno Ltd. Registered in England. Reg. No: 09623250. Reg. Address: Europa House, Alford Road, Cranleigh, GU6 8NO
© Copyright & design right Ryno Ltd. 2021. All rights reserved.