



**ADC JOIST SUPPORT CLEAT**

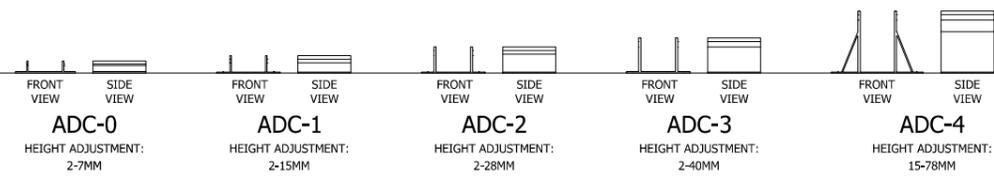


**RD-FR JOIST SUPPORT PEDESTALS**

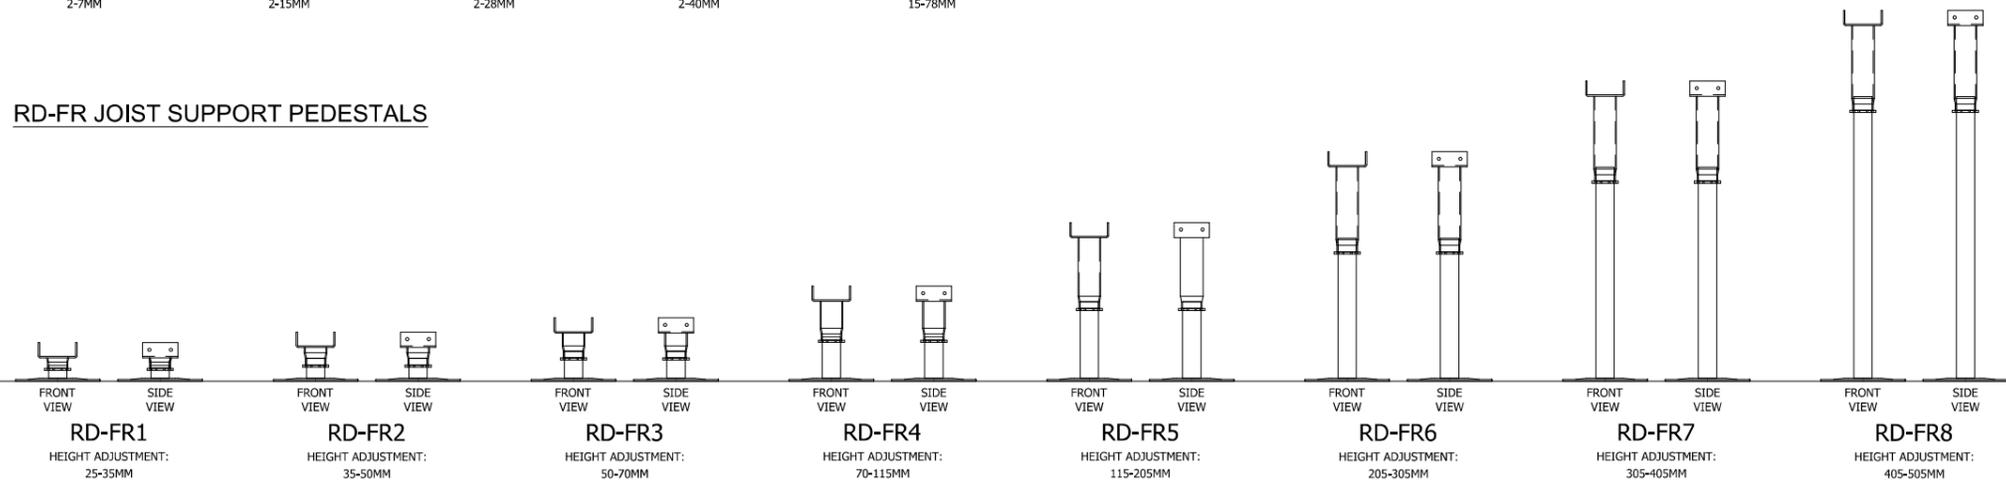


**VITRIFIED COMPOSITE DECK BOARDS**





**DS ALUMINIUM JOISTS**

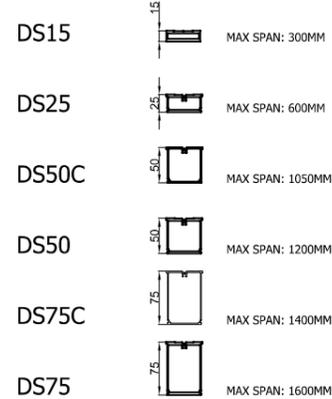

**VITRIFIED COMPOSITE DECK BOARD FIXING DETAIL (1:5)**

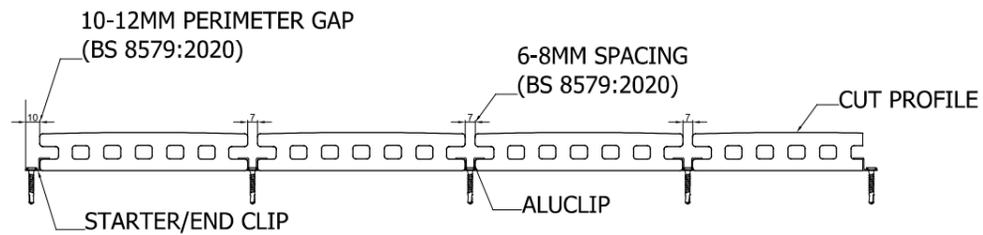

**FIXINGS & ACCESSORIES**

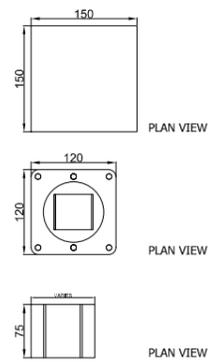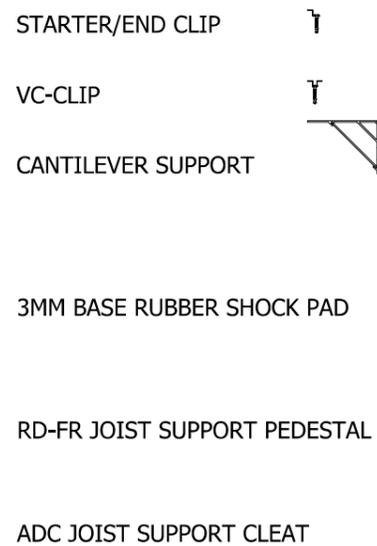

**NOTES:**

ALL DIMENSIONS IN MILLIMETRES UNLESS OTHERWISE SPECIFIED  
 ALL SPAN/LOADING DATA IS BASED ON 2.0kN CONCENTRATED LOAD AND 4.0kN/M2 DISTRIBUTED LOAD  
 WARRANTY: 30 YEARS  
 DESIGN LIFE: 60 YEARS



Ryno Ltd  
 Castlepoint Way, Castlepoint  
 Ellon, United Kingdom  
 AB41 9RG  
 0203 967 3500  
 specification@rynogroup.co.uk  
 www.rynogroup.co.uk

**SYSTEM:**

**TERRASMART VITRIFIED COMPOSITE**

**REF:**



<b>DRAWN BY:</b> C DALRYMPLE	<b>REV</b> 01	<b>DATE</b> 07.12.2023
---------------------------------	------------------	---------------------------

**SCALE 1:10 @ A3**

Ryno Ltd. Registered in England. Reg. No: 09623250. Reg. Address: Europa House, Alford Road, Cranleigh, GU6 8NO  
 © Copyright & design right Ryno Ltd. 2021. All rights reserved.