




ADC JOIST SUPPORT CLEAT

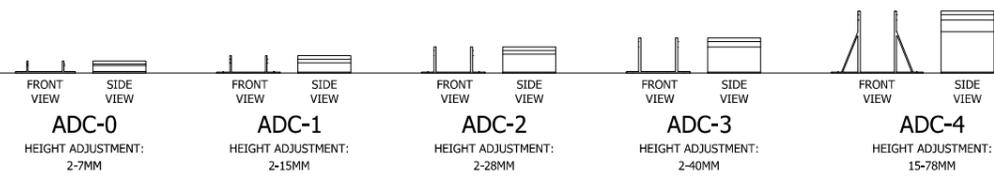


JOIST HANGER

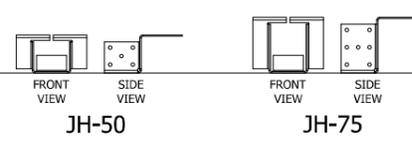


RD-FR JOIST SUPPORT PEDESTALS

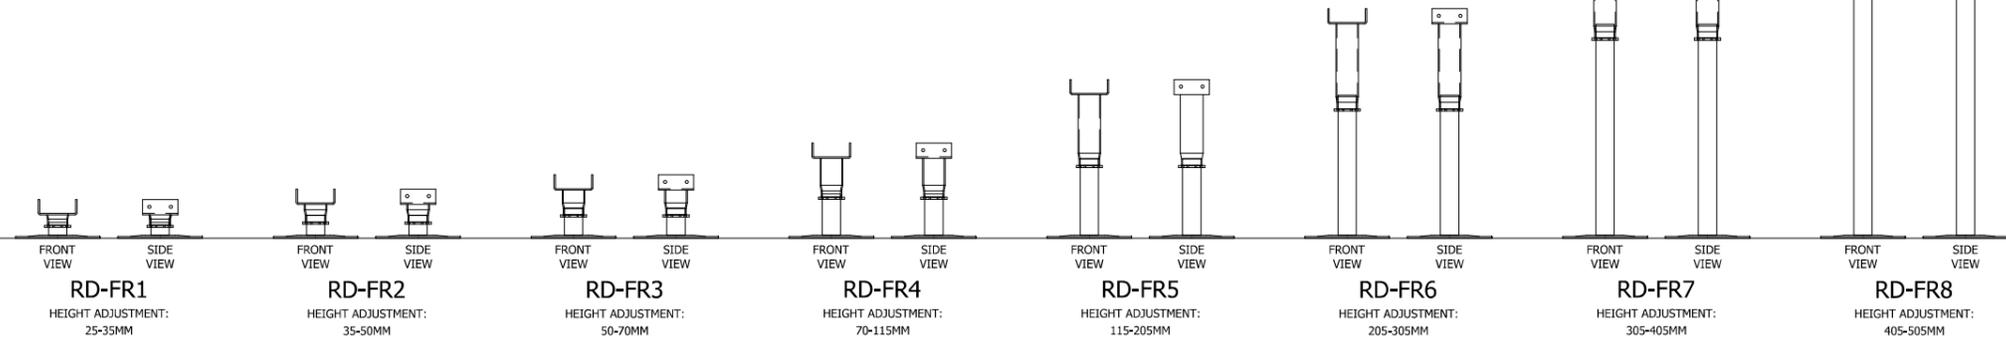


ALUMINIUM DECK BOARDS

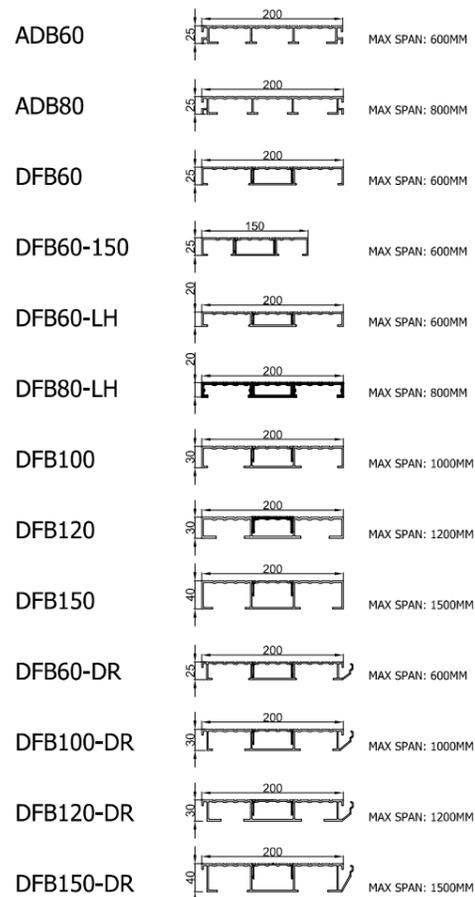


DS ALUMINIUM JOISTS

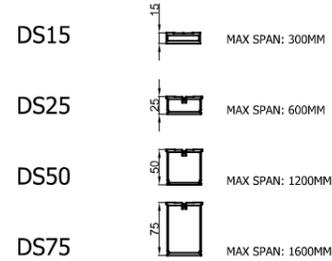


FIXINGS & ACCESSORIES

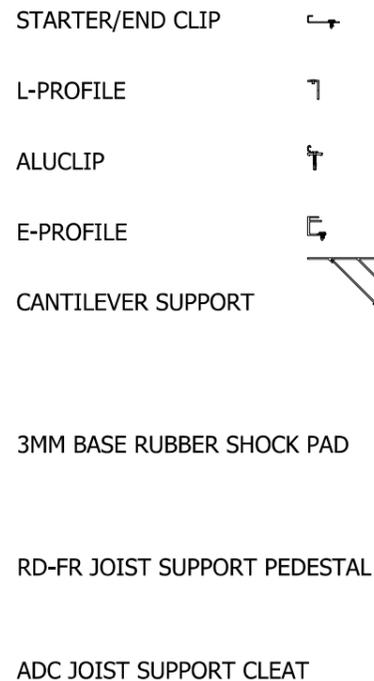


ADB DECK BOARD FIXING DETAIL (1:5)

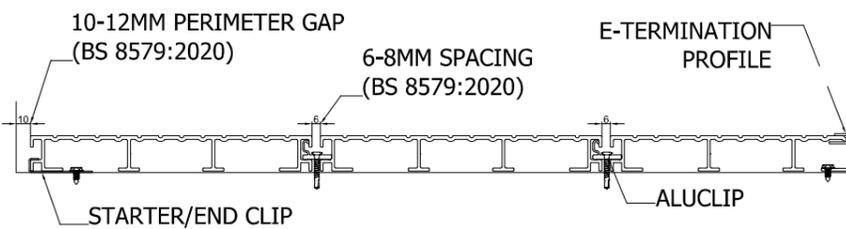

DFB DECK BOARD FIXING DETAIL (1:5)

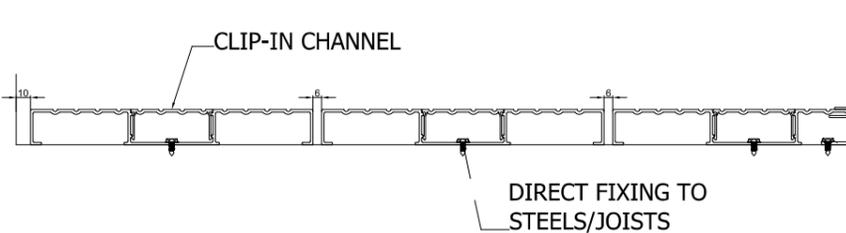

DFB-DR DECK BOARD FIXING DETAIL (1:5)

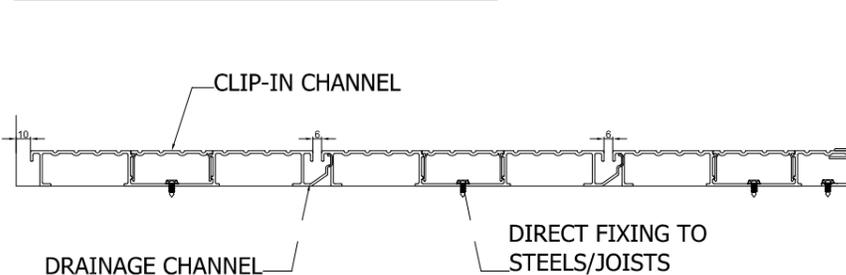

NOTES:

ALL DIMENSIONS IN MILLIMETRES UNLESS OTHERWISE SPECIFIED
 ALL SPAN/LOADING DATA IS BASED ON 2.0kN CONCENTRATED LOAD AND 4.0kN/M2 DISTRIBUTED LOAD
 WARRANTY: 30 YEARS
 DESIGN LIFE: 60 YEARS
 ALL ADB, DFB AND DFB-DR DECK BOARDS ARE COATED TO QUALICOAT CLASS 2



Ryno Ltd
 Castlepoint Way, Castlepoint
 Ellon, United Kingdom
 AB41 9RG
 0203 967 3500
 specification@rynogroup.co.uk
 www.rynogroup.co.uk

SYSTEM:

TERRASMART/BALCASMART ALUMINIUM

REF:



DRAWN BY: C DALRYMPLE	REV 01	DATE 03.01.2024
---------------------------------	------------------	---------------------------

SCALE 1:10 @ A3

Ryno Ltd. Registered in England. Reg. No: 09623250. Reg. Address: Europa House, Alford Road, Cranleigh, GU6 8NO
 © Copyright & design right Ryno Ltd. 2021. All rights reserved.